



NOTAS:

• Motorhuis Deure: 2400^{mm} x 2400^{mm} Aluminium
 OPROL Deure.

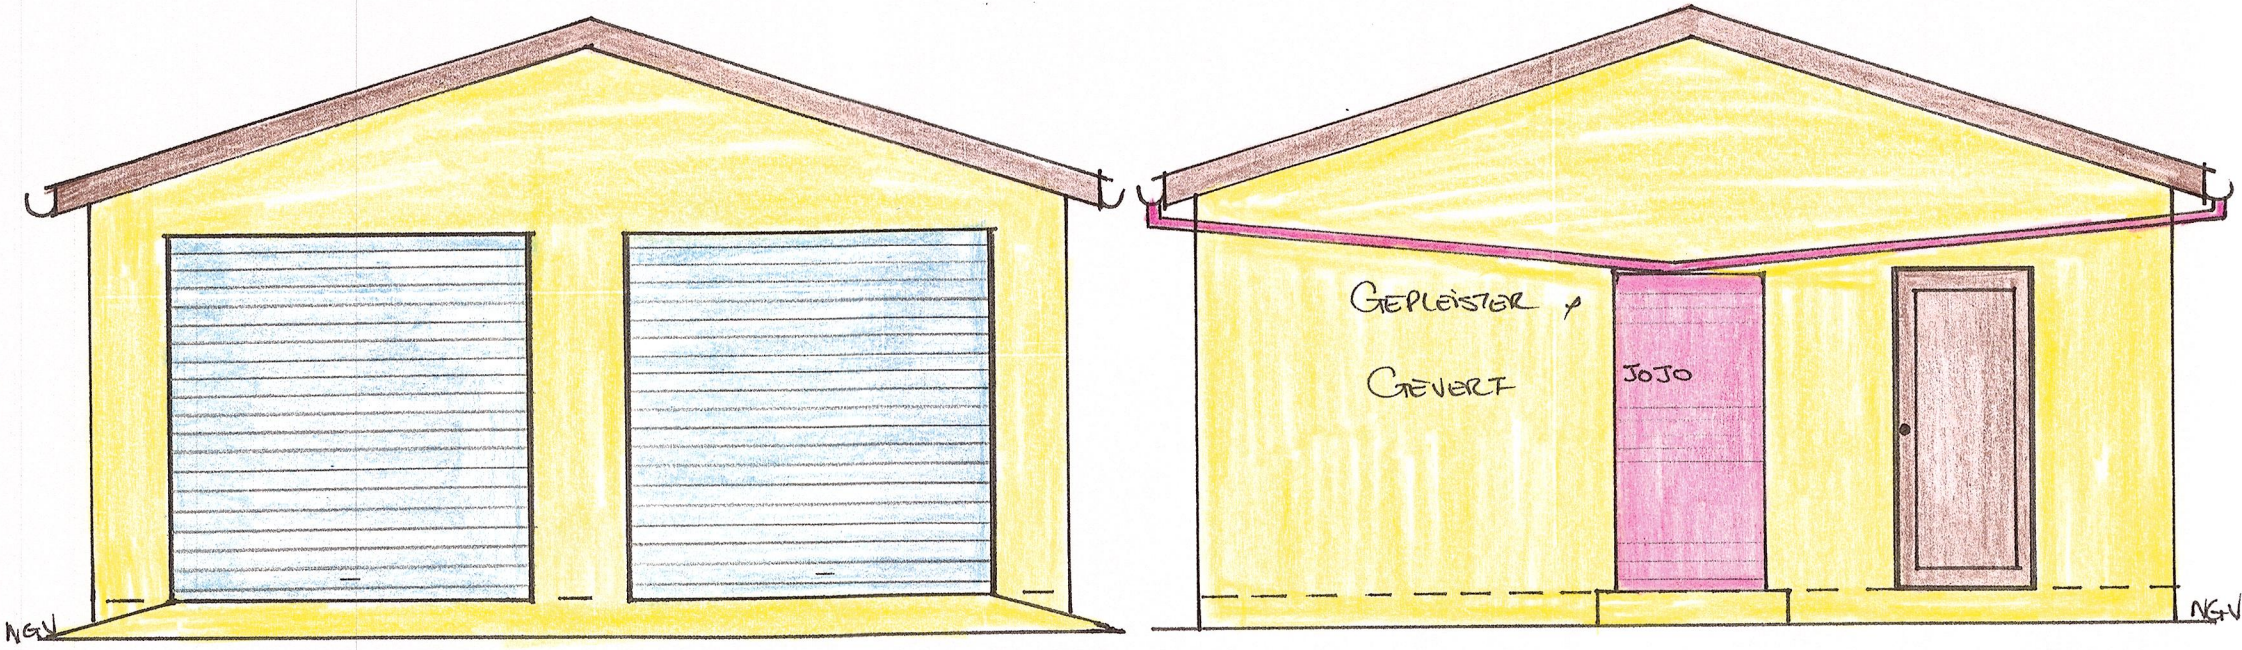

OOS AANSIG SKAAL 1:50

WES AANSIG SKAAL 1:50

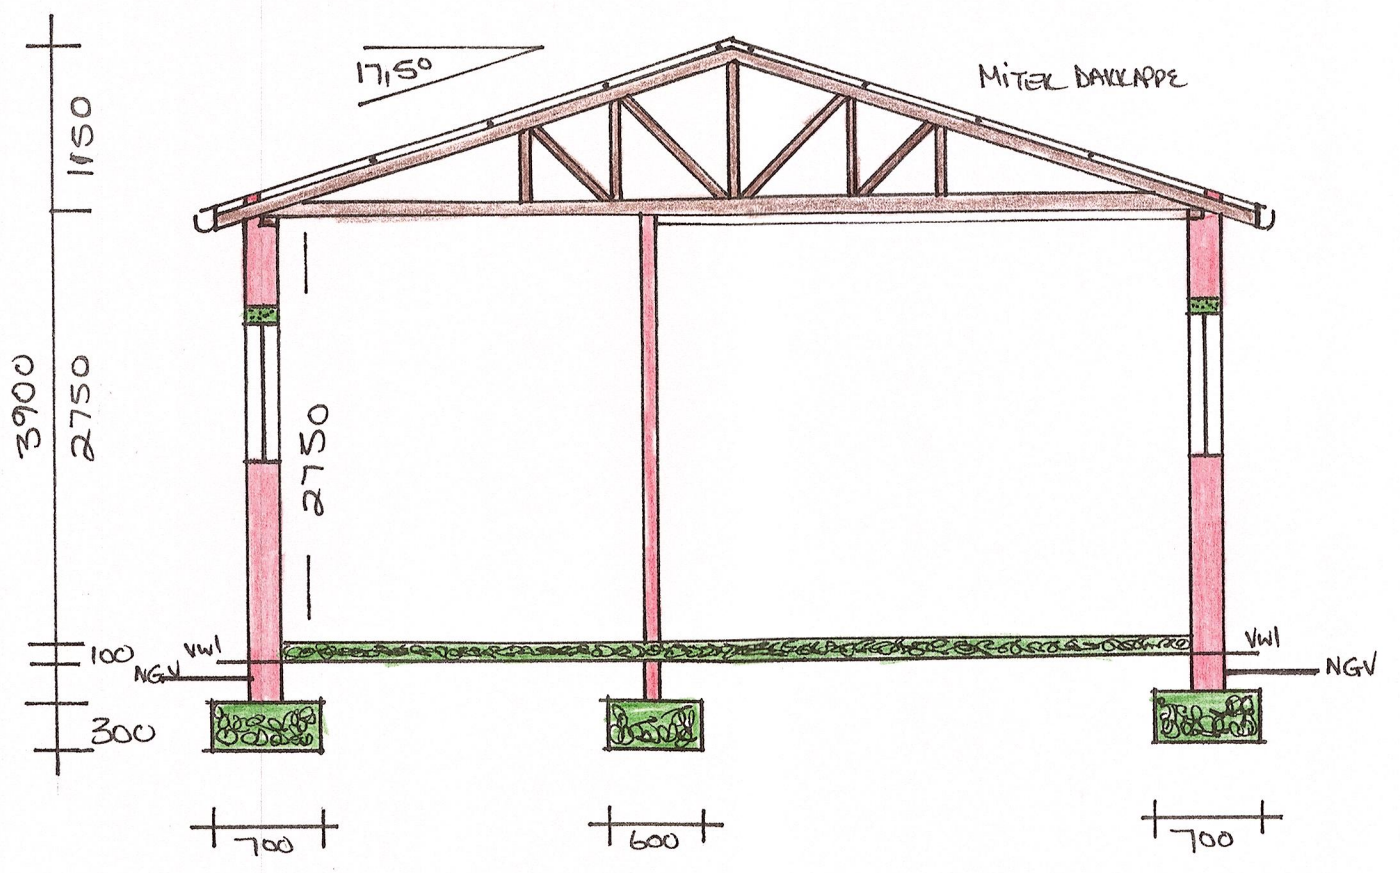

SNIT 1/1 SKAAL 1:50

VOORGESTELDE NUWE WONING EN MOTORHUIS
 VIR DIE PIKAAN-CRESIN, TE BLT 564,
 ASTERLAAAN, BARRYDALE

VLOEROPPERVAK: WONING :	110,27 ^{m2}
STOEP :	25,38 ^{m2}
MOTORHUIS:	52,16 ^{m2}
TOTAAL :	187,81 ^{m2}

EIGENAAR: _____

MUNICIPAL STAMP

SWELLENDAM MUNICIPALITY
 APPROVED

12 JUN 2019

F.P. Erasmus Fr. Tech. Eng.
 Director: Infrastructure Services

Otiitot Bouitekenaars

Adele du Toit
 (SACAP no. D 1390)

072 954 1348 028 512 3527
 Vonkpos/e-mail: adeledutoit4@gmail.com

JANUARIE 2019 JP-564 BD